


Key
■ Site Boundary

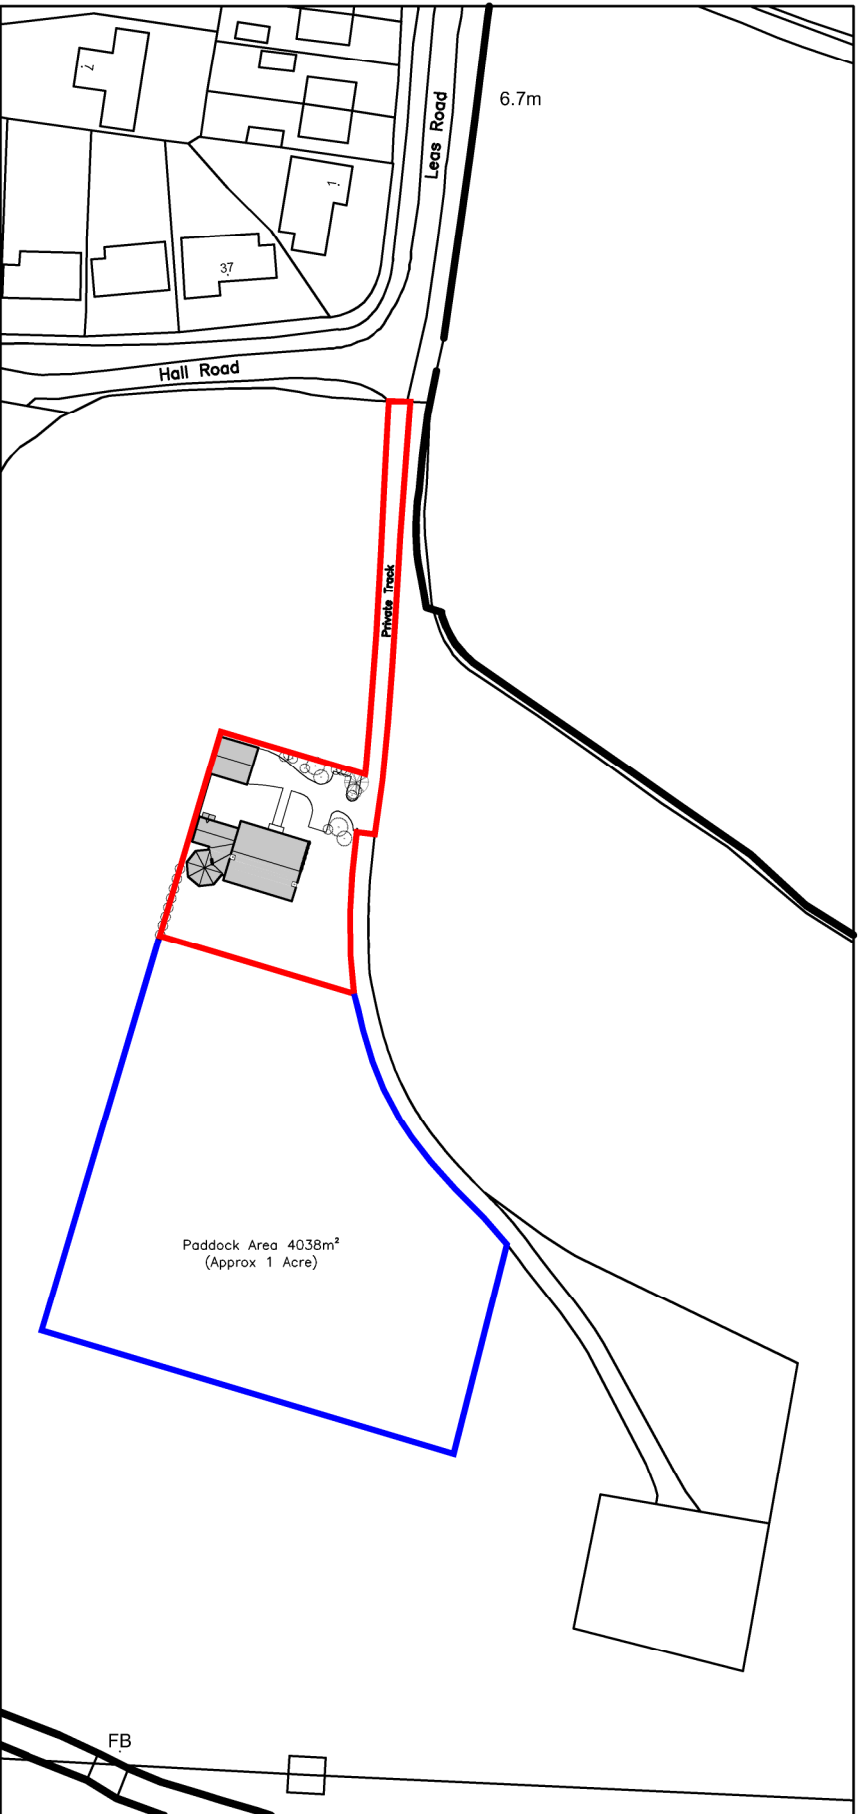

Drawn by: MC	Checked by: M. Curt
Client: Newman Moore Limited	
Site Location: Hall Farm, Great Hale, Stedford, Lincolnshire	

Drawing Title: Location Plan As Proposed	Drawing Number: N95 - 09
Project: Replacement Dwelling At Hall Farm, Great Hale, Stedford, Lincs	

Date: April 2016	Scale @ A4: 1 : 1250
Revision: -	

D B LAWRENCE & ASSOCIATES LIMITED
 architectural designers & planning consultants

1 Mill House
 Carre Street, Stedford Lincs NG34 7TW

Tel: 01529 302541
 email: office@dblawrence.co.uk